


QPOD™ - STANDARD DETAILING CONTINUOUS

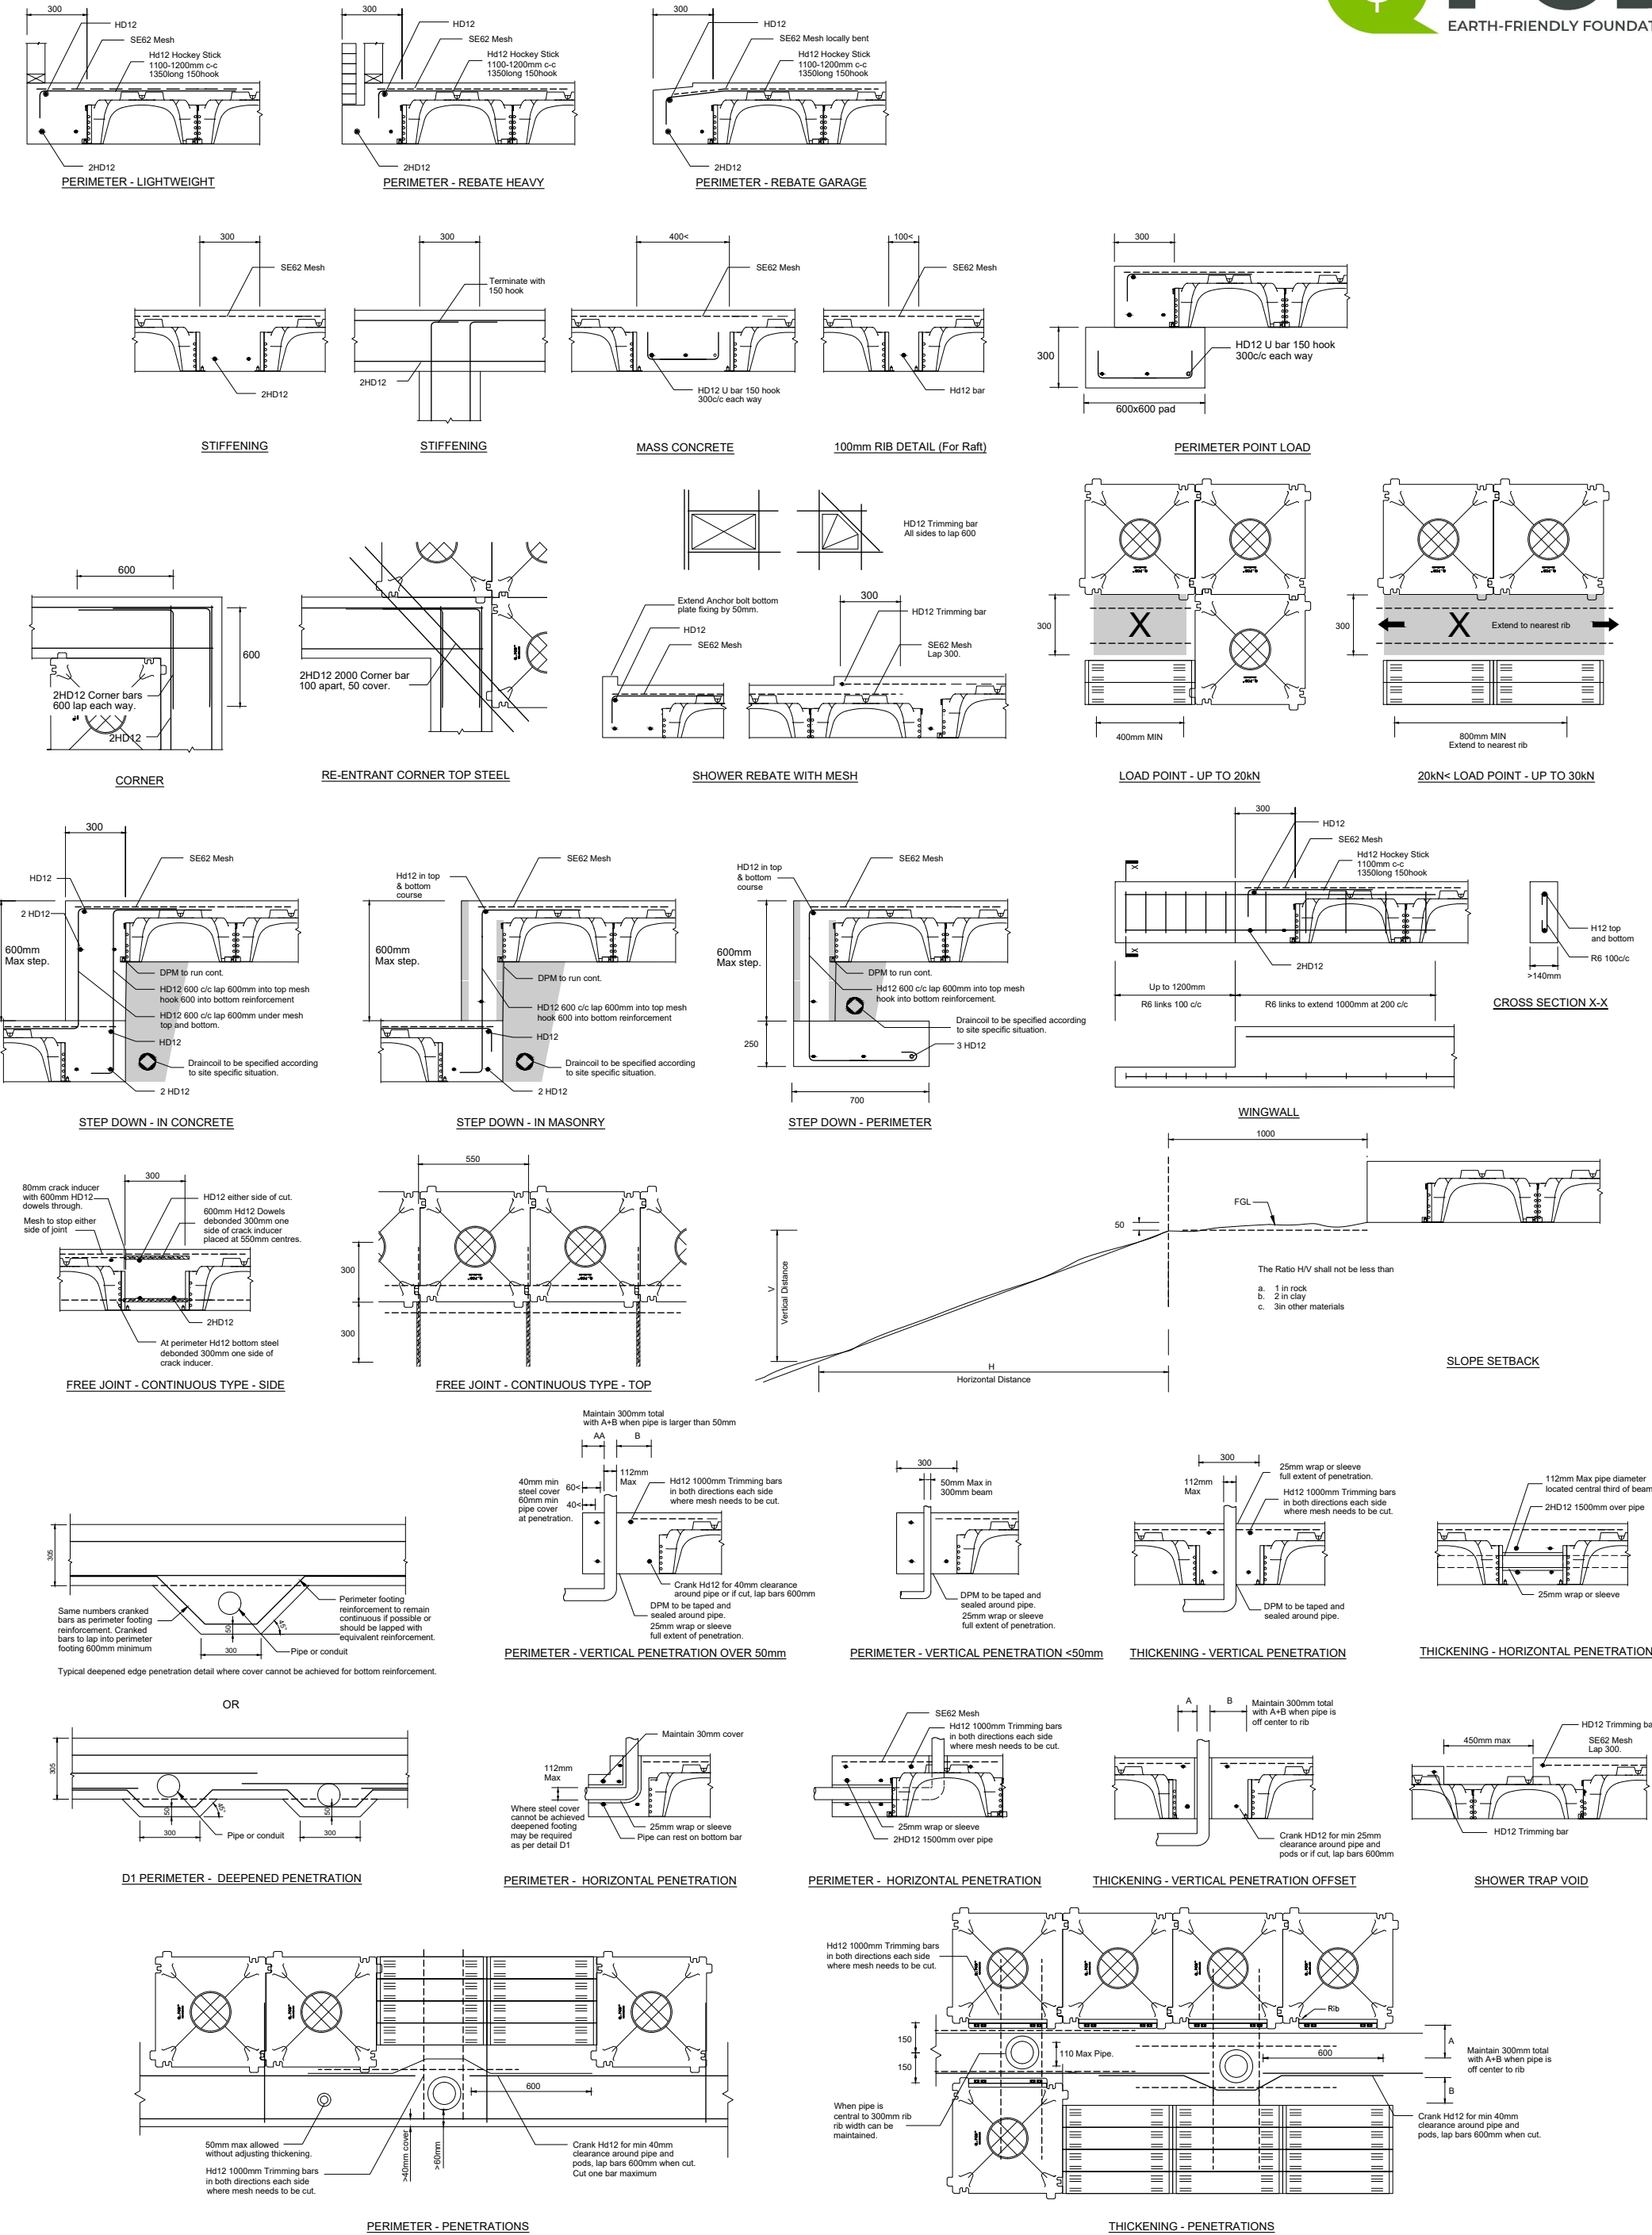

Contact Us:
15 Thames Street, Pandora, Napier 4110, New Zealand

PH+64 6 835 5463
Fax +64 6 835 0693
NZ Free0800 55 33 00
www.qpod.nz